


WIT – EMERGENCY VEHICLE ACCESS ROUTE

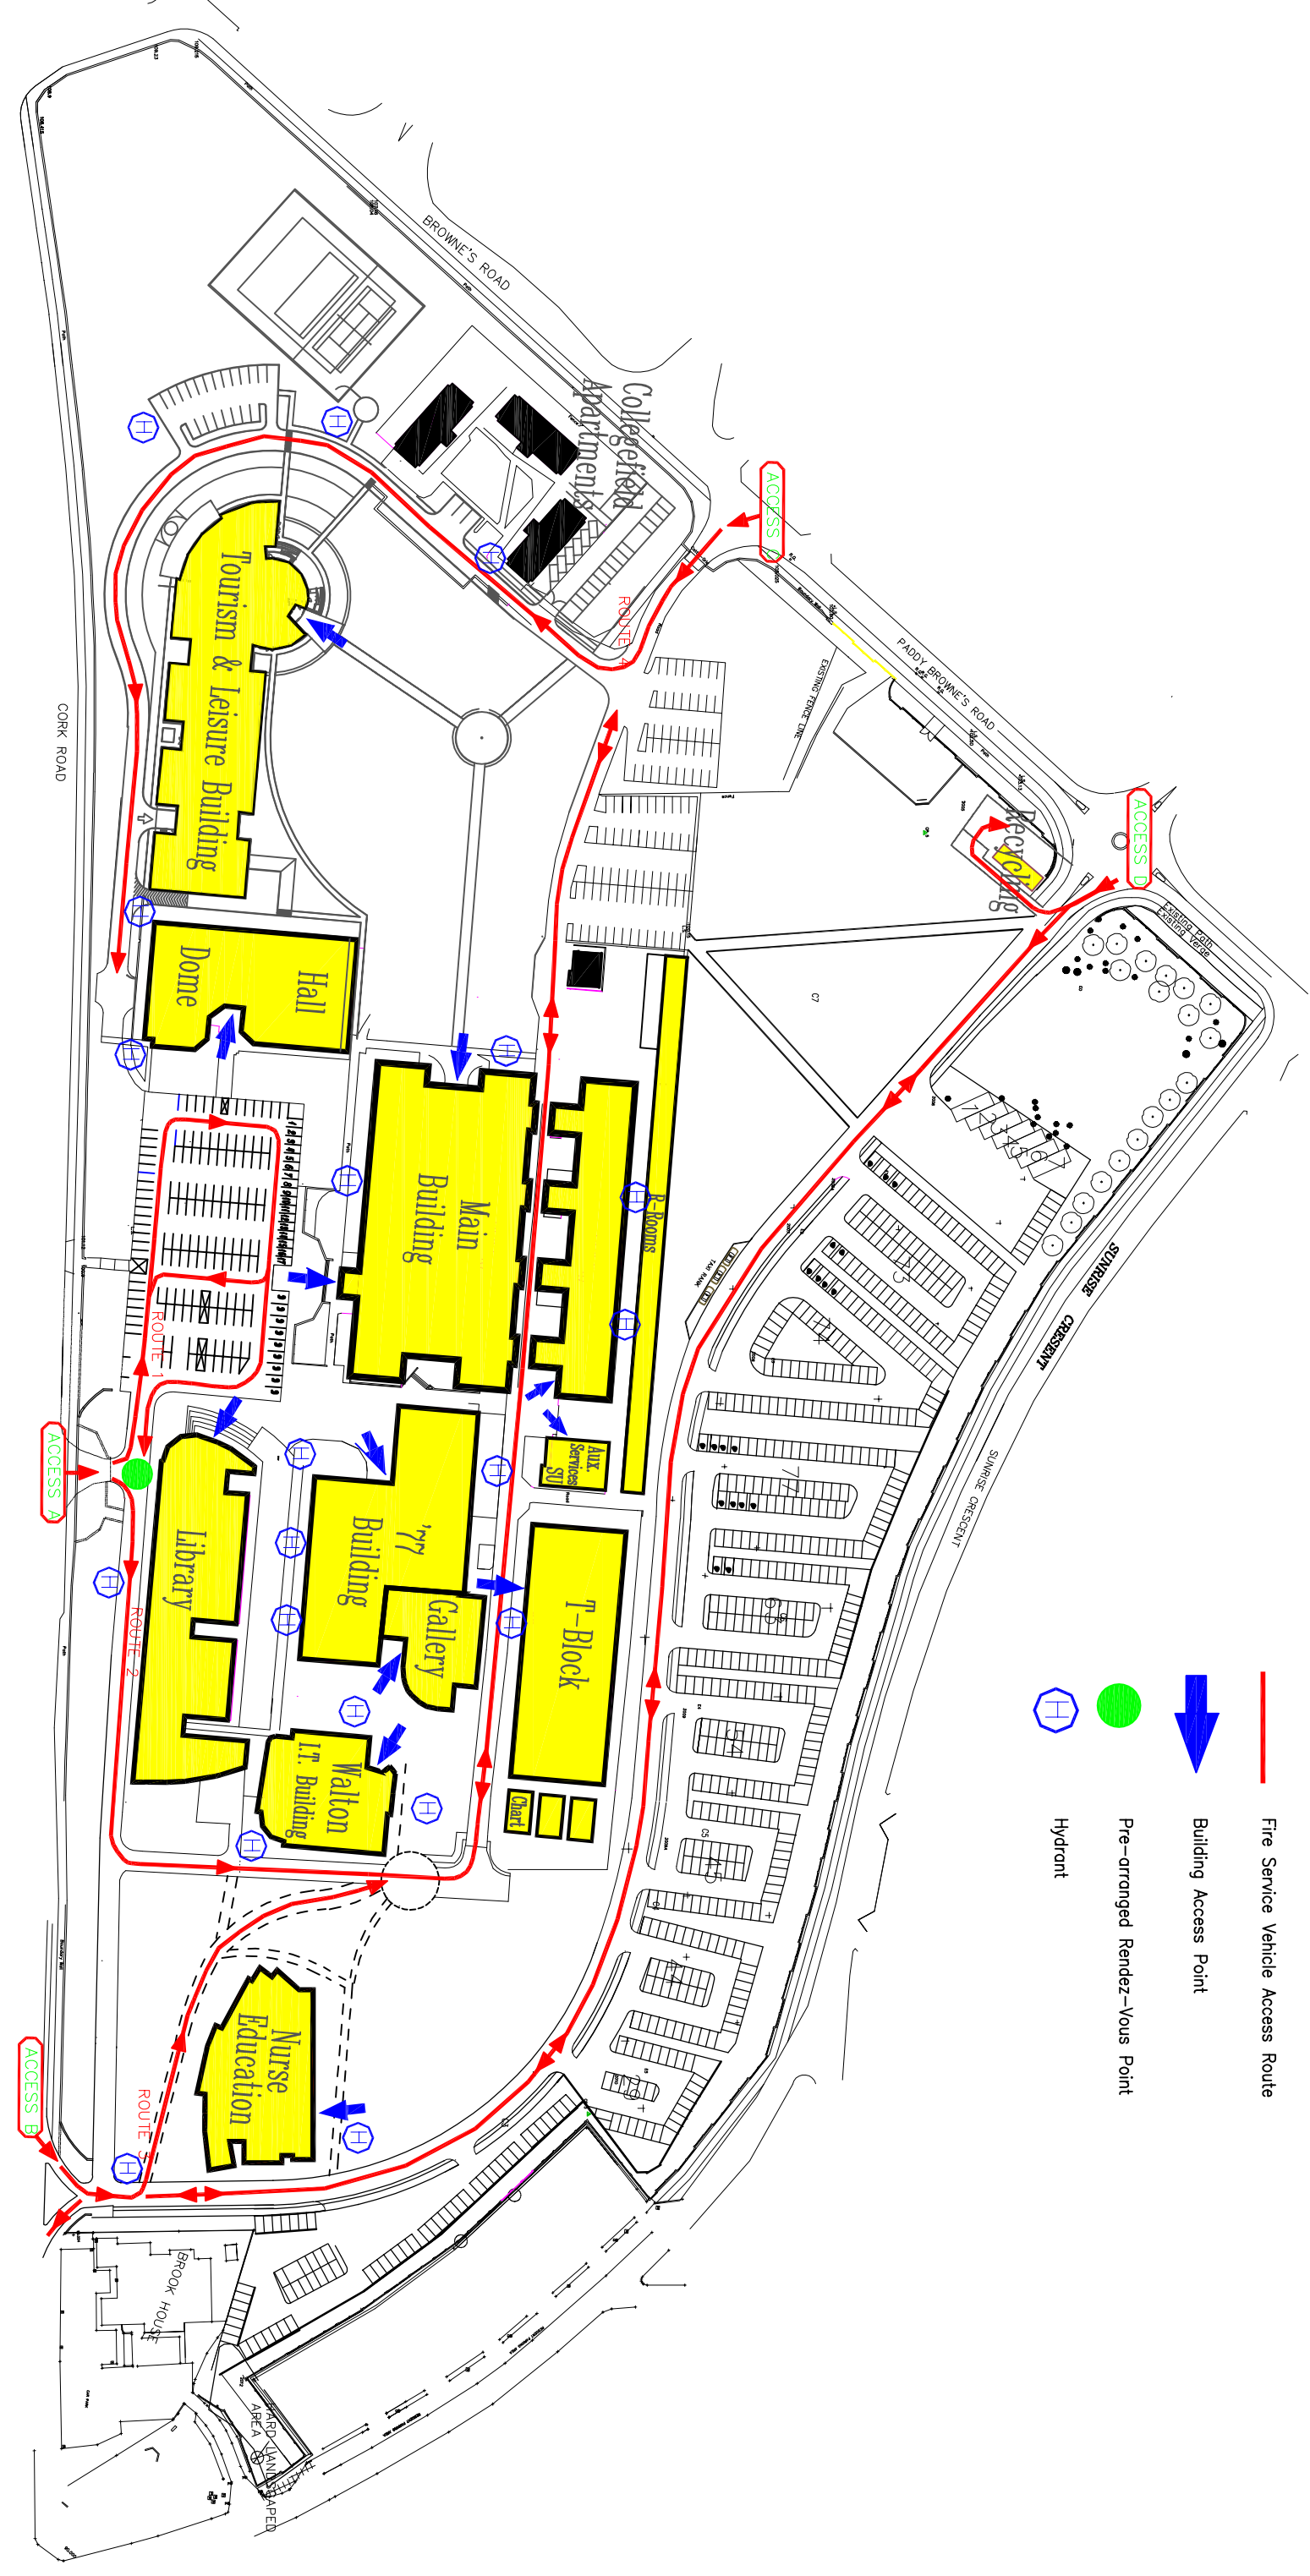

- LEGEND**
- Fire Service Vehicle Access Route
 - ➔ Building Access Point
 - Pre-arranged Rendez-Vous Point
 - ⊕ Hydrant

| | | | |
|--|--------------|--------------|--|
| WATERFORD INSTITUTE OF TECHNOLOGY | | | |
| TITLE | DRAWN BY: | DRG. No. | |
| Emergency Vehicle Access Route | T. Whelan | EAR-01 | |
| | CHECKED BY: | SCALE: | |
| | M. O'Doherty | Not to scale | |
| | DATE: | REV | |
| | May '08 | 0 | |